


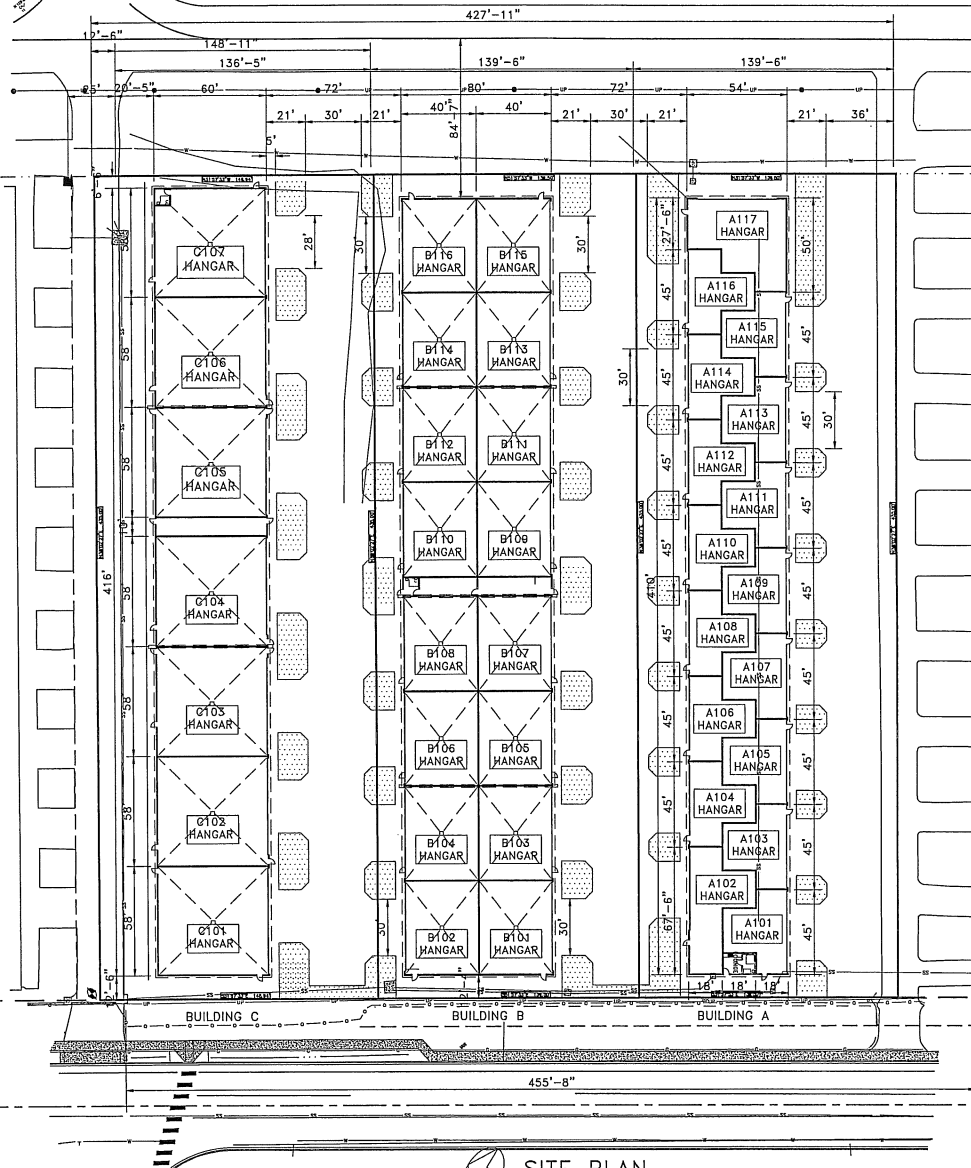

SITE PLAN
SCALE 1" = 30'

LDG architects
linardie design group . architects
6525 15TH AVE NW #200
seattle, wa 98117 (206)285-4764

NOT FOR CONSTRUCTION. ALL RIGHTS RESERVED. THE ABOVE DRAWINGS AND SPECIFICATIONS ARE THE PROPERTY OF LINARDIE DESIGN GROUP. ANY REPRODUCTION, IN WHOLE OR IN PART, WITHOUT THE WRITTEN CONSENT OF LINARDIE DESIGN GROUP IS PROHIBITED. THESE DRAWINGS ARE NOT TO BE USED FOR ANY OTHER PROJECT WITHOUT THE WRITTEN CONSENT OF LINARDIE DESIGN GROUP. THE ARCHITECT ASSUMES NO LIABILITY FOR ANY DAMAGE, LOSS, OR INJURY, INCLUDING CONSEQUENTIAL DAMAGES, ARISING FROM THE USE OF THESE DRAWINGS OR ANY INFORMATION CONTAINED HEREIN. THE ARCHITECT'S LIABILITY IS LIMITED TO THE PROFESSIONAL SERVICES PROVIDED BY THE ARCHITECT.

4423 REGISTERED ARCHITECTS
BO LINARDIE
STATE OF WASHINGTON

consultants:

project title:

**PROPOSED PROJECT FOR:
MBA HANGAR
DEVELOPMENT LLC**

AIRPLANE HANGARS

ARLINGTON, WA

sheet title:

SITE PLAN

RELOCATE SPRINKLER ROOM	12-16-2024
OWNER REV - RADI END	1-9-2025
40 X 50	1-22-2025
NO FD	2-18-2025
BUILDING SERVICES AT MID	3-10-2025
DOOR RELOCATIONS - WINDOWS	3-12-2025
ADDED EXISTING SEWER	4-24-2025
SHORTEN BUILDINGS FOR SEWER	4-25-2025
OWNER REVISIONS	6-16-2025
OWNER REVISIONS-T HANGAR	7-3-2025

no: revisions date:

job no: sheet no:

draw: **A-1.0**

checked: date: 10-16-2024