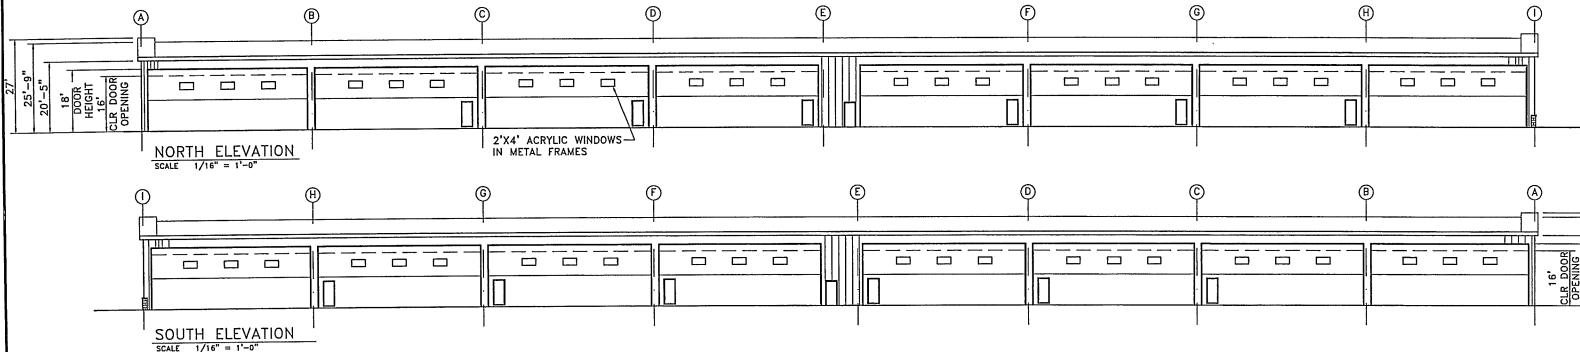
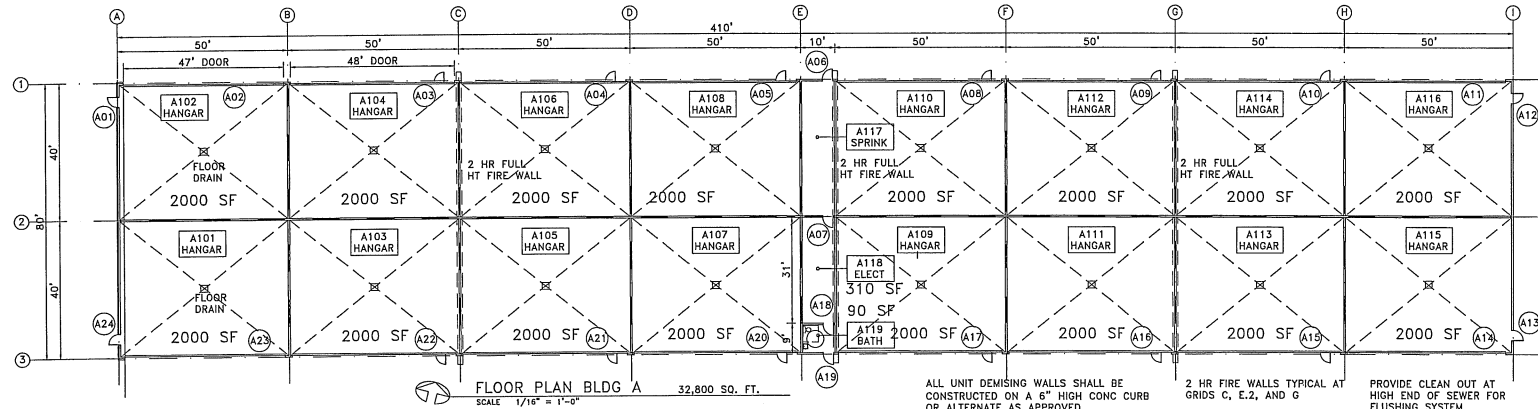


BUILDING SIZE: 32,800 SQ. FT.
 OCCUPANCY: S1
 CONSTRUCTION TYPE: TYPE II-B SPRINKLERED 2021 IBC
 ALLOWABLE 70,000 SF - (3) 2 HR
 FIRE WALLS REQ
 UNIT COUNT: 16 UNITS

LDG architects
 linardic design group, architects
 6525 15TH AVE NW #200
 seattle, wa 98117 (206)283-4784

NOT PERMITTED: ALL RIGHTS RESERVED. THE ABOVE DRAWING AND SPECIFICATIONS ARE FOR THE USE OF THE CLIENT AND ARE NOT TO BE REPRODUCED OR TRANSMITTED IN ANY FORM OR BY ANY MEANS, ELECTRONIC OR MECHANICAL, INCLUDING PHOTOCOPYING, RECORDING, OR BY ANY INFORMATION STORAGE AND RETRIEVAL SYSTEM, WITHOUT THE WRITTEN PERMISSION OF LINARDIC DESIGN GROUP, ARCHITECTS. ANY REPRODUCTION OR TRANSMISSION OF THIS DRAWING OR SPECIFICATIONS WITHOUT THE WRITTEN PERMISSION OF LINARDIC DESIGN GROUP, ARCHITECTS, SHALL BE CONSIDERED A VIOLATION OF THE COPYRIGHT LAWS OF THE UNITED STATES OF AMERICA.

REGISTERED
 ARCHITECTS
 LINARDIC
 STATE OF WASHINGTON

consultants:

project title:
 PROPOSED PROJECT FOR:
 MBA HANGAR
 DEVELOPMENT LLC

AIRPLANE HANGARS

ARLINGTON, WA

sheet title:
 FLOOR PLAN
 EXTERIOR ELEVATIONS
 BUILDING A

OWNER REVISIONS	DATE
RELOCATE SPRINKLER ROOM	11-7-2024
OWNER REV - RADI END	12-16-2024
40 X 50	1-9-2025
NO FD	1-22-2025
NO FD	2-18-2025
BUILDING SERVICES AT MID	3-10-2025
DOOR RELOCATIONS - WINDOWS	4-10-2025
ADDED EXISTING SEWER	4-24-2025
SHORTEN BUILDINGS FOR SEWER	4-28-2025
OWNER REVISIONS	6-18-2025

no: revisions date:

Job no: sheet no:

drawn:

checked:

date: 10-16-2024

A-2.0