
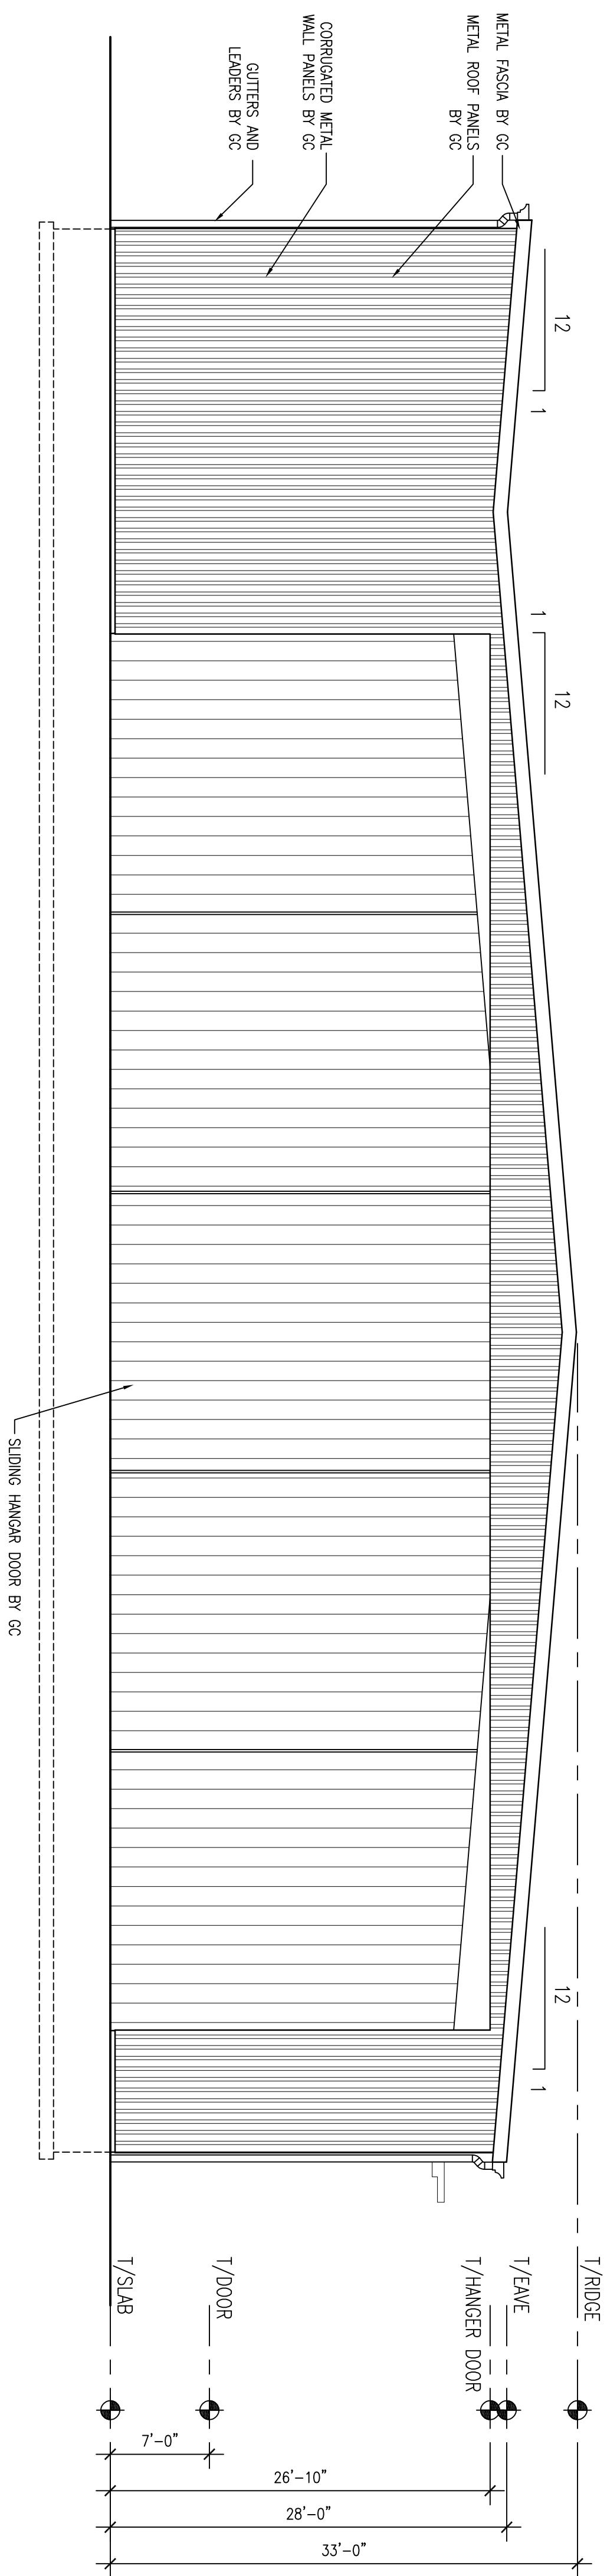


ALL RIGHTS RESERVED - REUTHER BOWEN - ALL DESIGN DRAWINGS AND WRITTEN MATERIAL APPEARING HEREIN CONSTITUTE THE ORIGINAL AND UNPUBLISHED WORK OF THE ENGINEER AND MAY NOT BE DUPLICATED, USED OR DISCLOSED WITHOUT THE WRITTEN CONSENT OF THE ENGINEER.

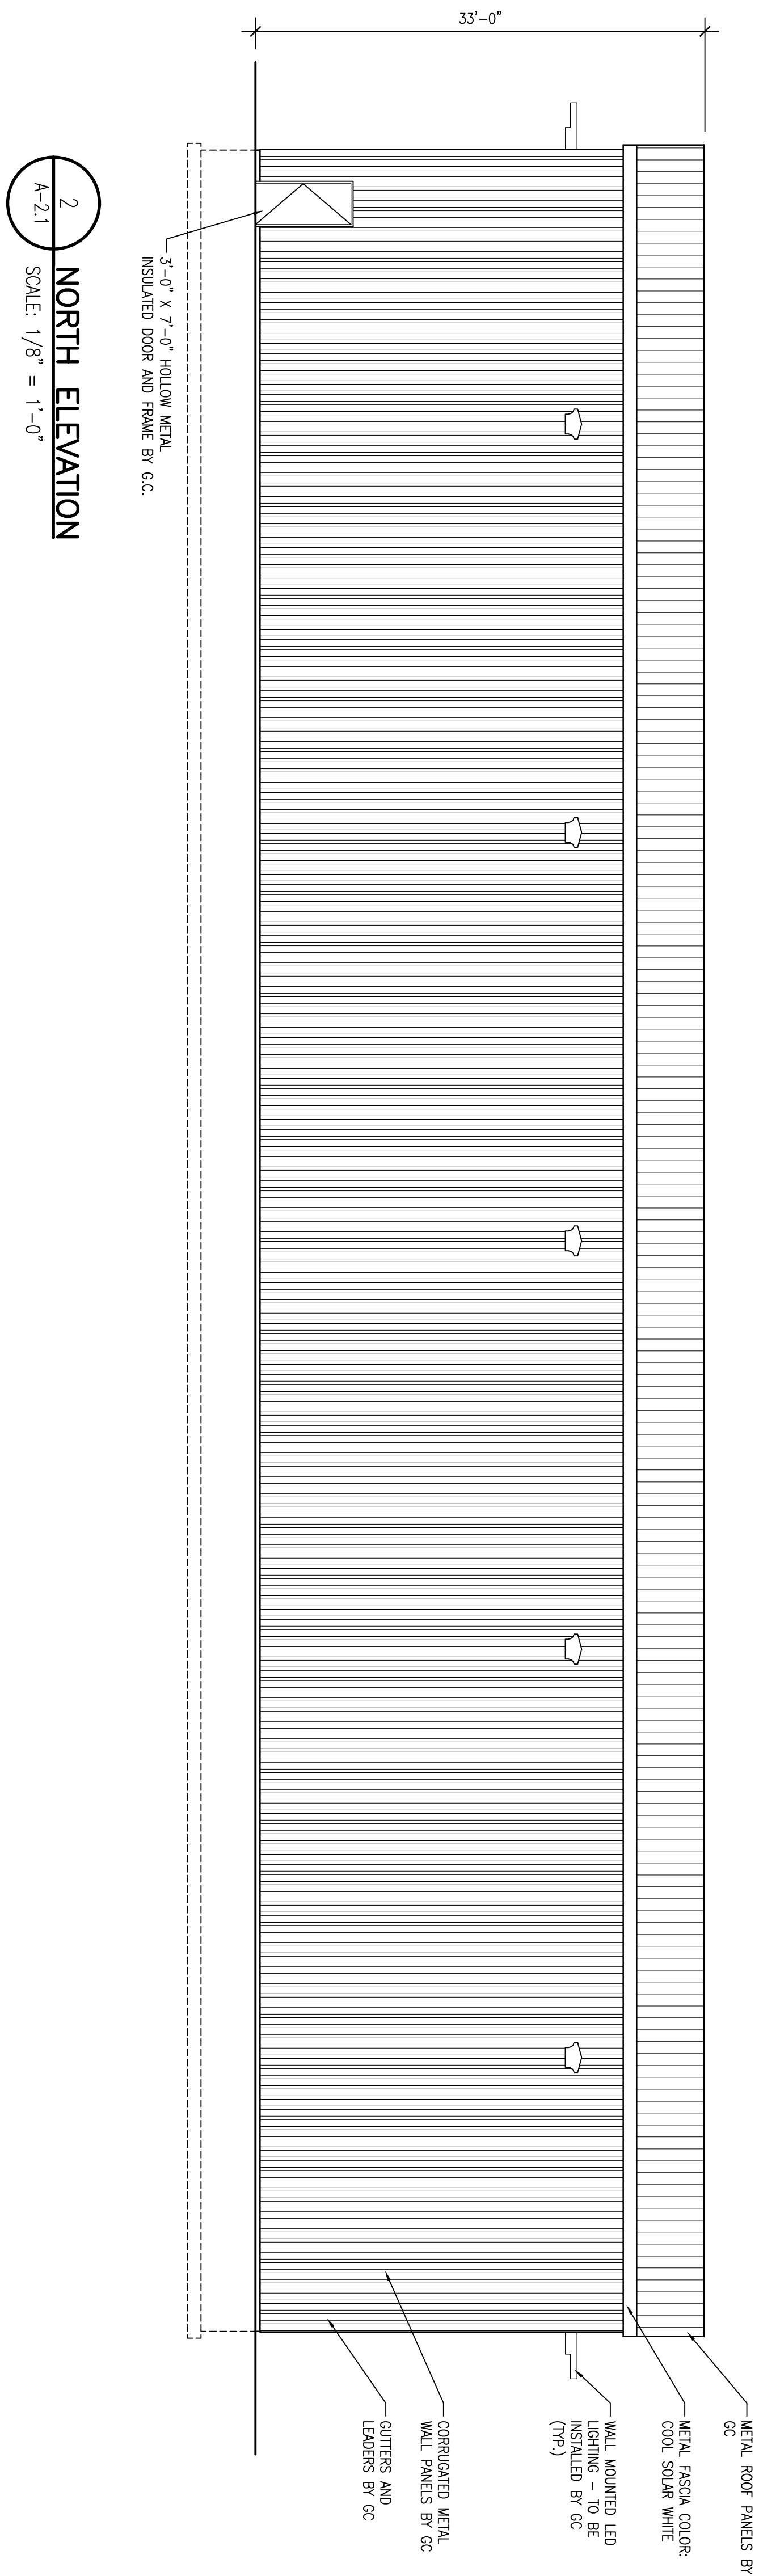

1 EAST ELEVATION  
A-2.1 SCALE: 1/8" = 1'-0"

REVISED		
REV. NO.	DATE	DESCRIPTION

OWNER:  
LUZERNE AND  
LACKAWANNA CO.  
BLCOUNTY AIRPORT BOARD  
100 TERMINAL ROAD  
AVOCA, PA 18641  
570-602-2000

AVIATION TECHNOLOGIES HANGAR  
AT THE  
WILKES-BARRE / SCRANTON  
INTERNATIONAL AIRPORT  
PITTSFORD TOWNSHIP, LUZERNE COUNTY  
PENNSYLVANIA

PREPARED BY: **reuther+bower** SERIAL: \_\_\_\_\_  
Engineering, Design, Construction Services  
366 WARD ST. SCRANTON, PA 18512-2424  
PHONE (570)496-7020 FAX (570)496-7021

DATE ISSUED: 07/30/2020		DRAWN BY: JJ		DWG. NO.	
SCALE: AS NOTED		REVIEWED BY: MB		A-2.1	
PROJECT NO.: 5340.20		CHECKED BY: MB			