



ALL RIGHTS RESERVED — REUTHER BOWEN — ALL DESIGN DRAWINGS AND WRITTEN MATERIAL APPEARING HEREIN CONSTITUTE THE ORIGINAL AND UNPUBLISHED WORK OF THE ENGINEER AND MAY NOT BE DUPLICATED, USED OR DISCLOSED WITHOUT THE WRITTEN CONSENT OF THE ENGINEER.

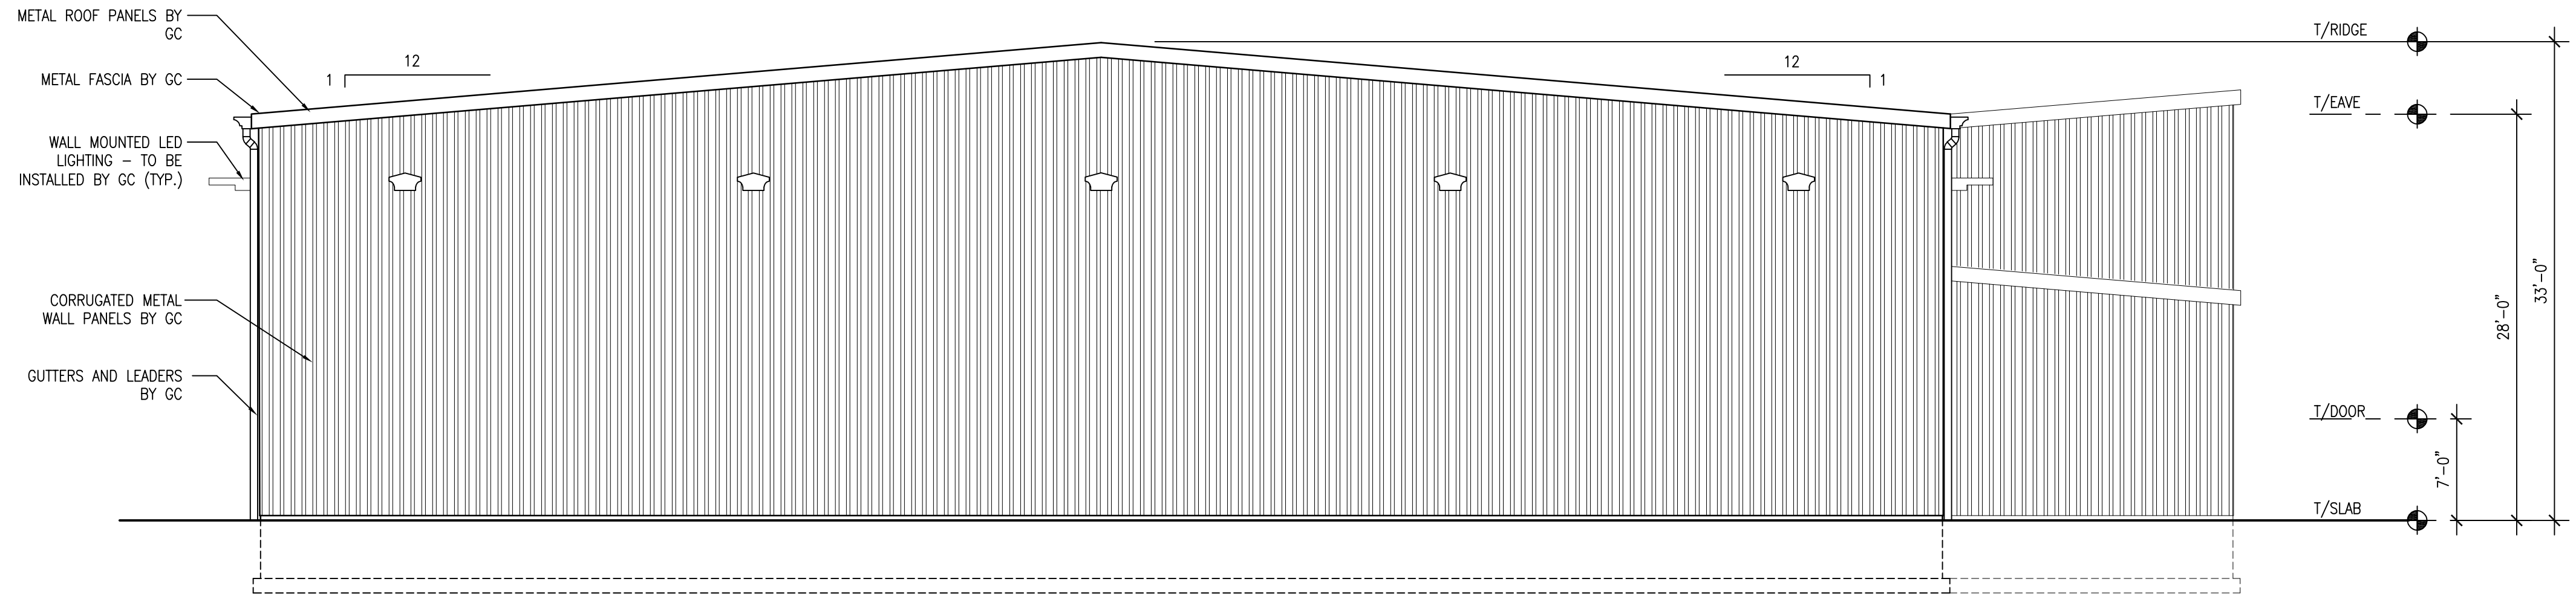

1
A-2.2
WEST ELEVATION
SCALE: 1/8" = 1'-0"

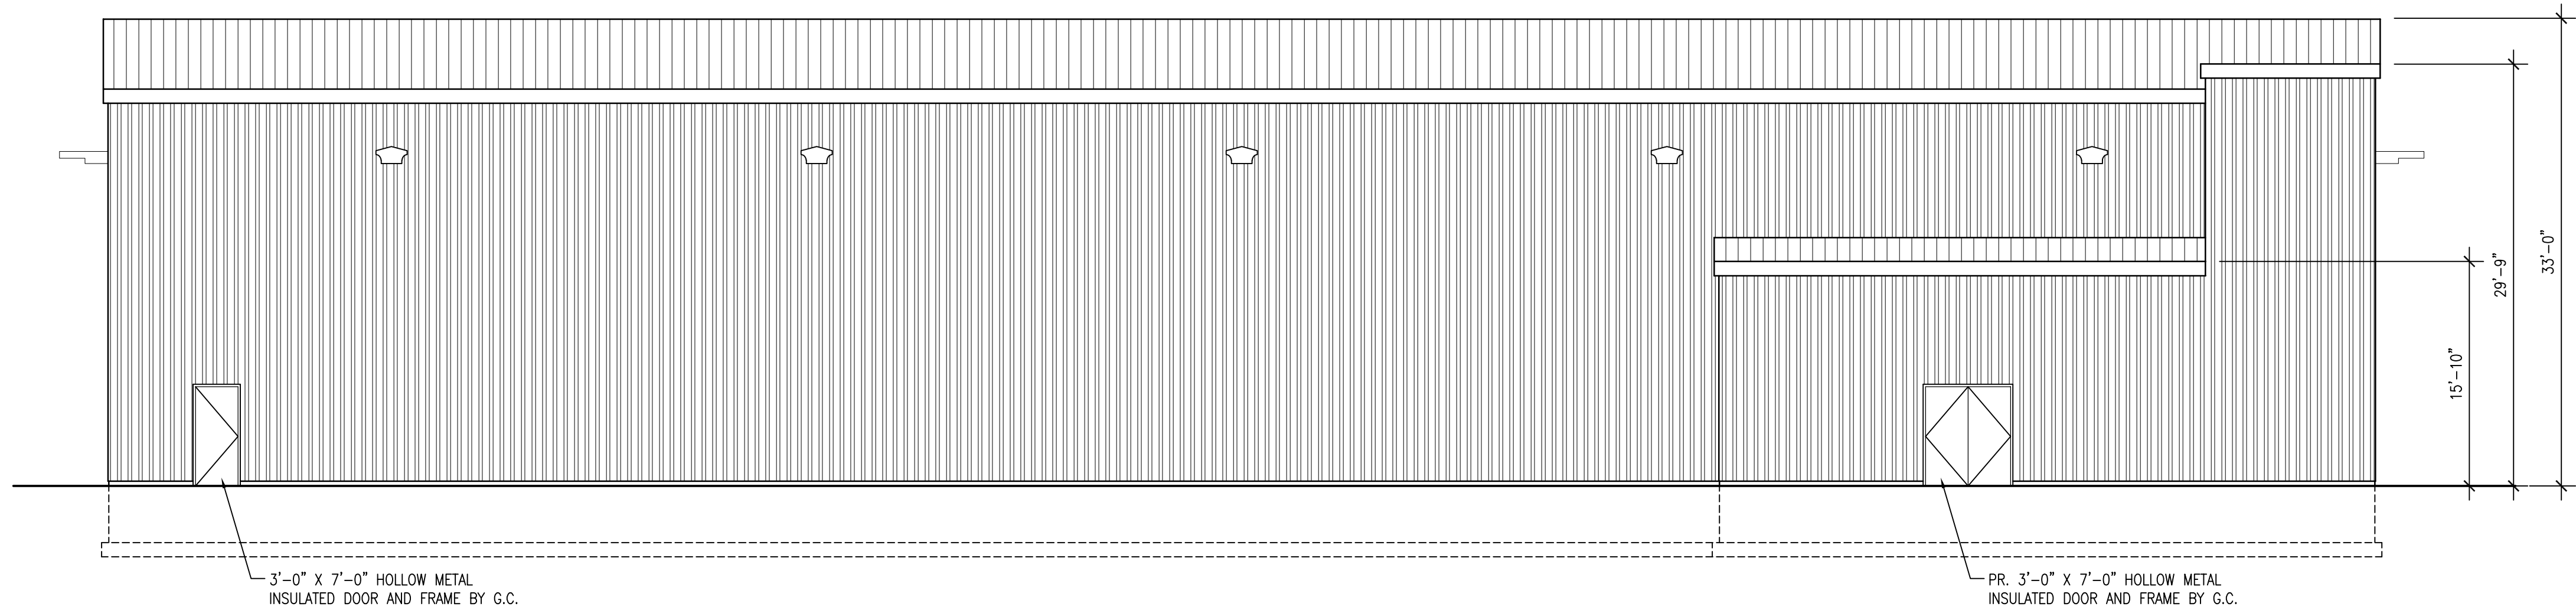

2
A-2.2
SOUTH ELEVATION
SCALE: 1/8" = 1'-0"

REVISIONS					OWNER: LUZERNE AND LACKAWANNA CO. BI-COUNTY AIRPORT BOARD 100 TERMINAL ROAD AVOCA, PA 18641 570-602-2000	PROJECT TITLE: AVIATION TECHNOLOGIES HANGAR AT THE WILKES-BARRE / SCRANTON INTERNATIONAL AIRPORT PITSTON TOWNSHIP, LUZERNE COUNTY PENNSYLVANIA	PREPARED BY: reuther+bowen Engineering, Design, Construction Services 326 WARD ST. SCRANTON, PA 18512-2424 PHONE (570)496-7020 FAX (570)496-7021	SEAL:	TITLE: Exterior Elevations		
REV. NO.	DATE	DESCRIPTION	BY						DATE ISSUED: 07/30/2020	DRAWN BY: JJ	DWG. NO.
									SCALE: AS NOTED	REVIEWED BY: MB	A-2.2
									PROJECT NO: 5340.20	CHECKED BY: MB	