



LAWRENCE MUNICIPAL AIRPORT
NORTH ANDOVER, MA.
UNIT 1 THRU UNIT 5
T-HANGER NO. 2

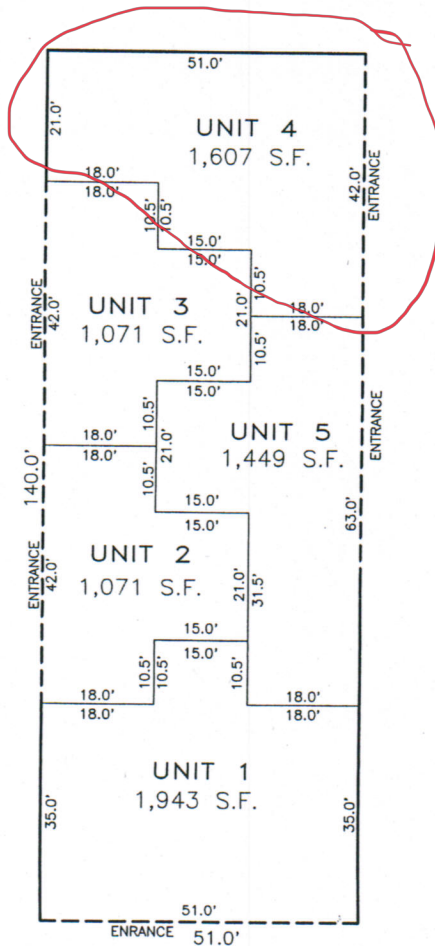

PLAN OF LAND
 IN
 NORTH ANDOVER, MA.
 LAWRENCE MUNICIPAL AIRPORT

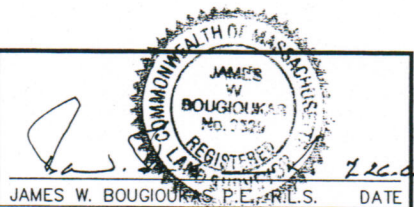

PREPARED FOR: NEW ENGLAND AVIATORS SUBLEASE NUMBER TWO ZONING: I-2 DATE: 7-26-02

FOR SUBLEASE

DESIGNED:	BRADFORD ENGINEERING CO.		SHEET 1 OF 1
DRAWN: A.H.O. FIELD: BRM	3 WASHINGTON SQ.		REVISIONS BY
CHECKED: WJB	HAVERHILL MA. 01830		
APPROVED: JWB	PHONE: (978) 373-2396 FAX: (978) 373-8021	E-MAIL: BRADFORD_ENGR@WORLDNET.ATT.NET	
SCALE: 1" = 20'	FILE NAME: PERMIT\LAW11800.DWG	FILE NO:	
DATE: JUNE 26, 2002			